


GRUNDRISS BLOCKVERBAND 2, SCHAR M.: 1:20

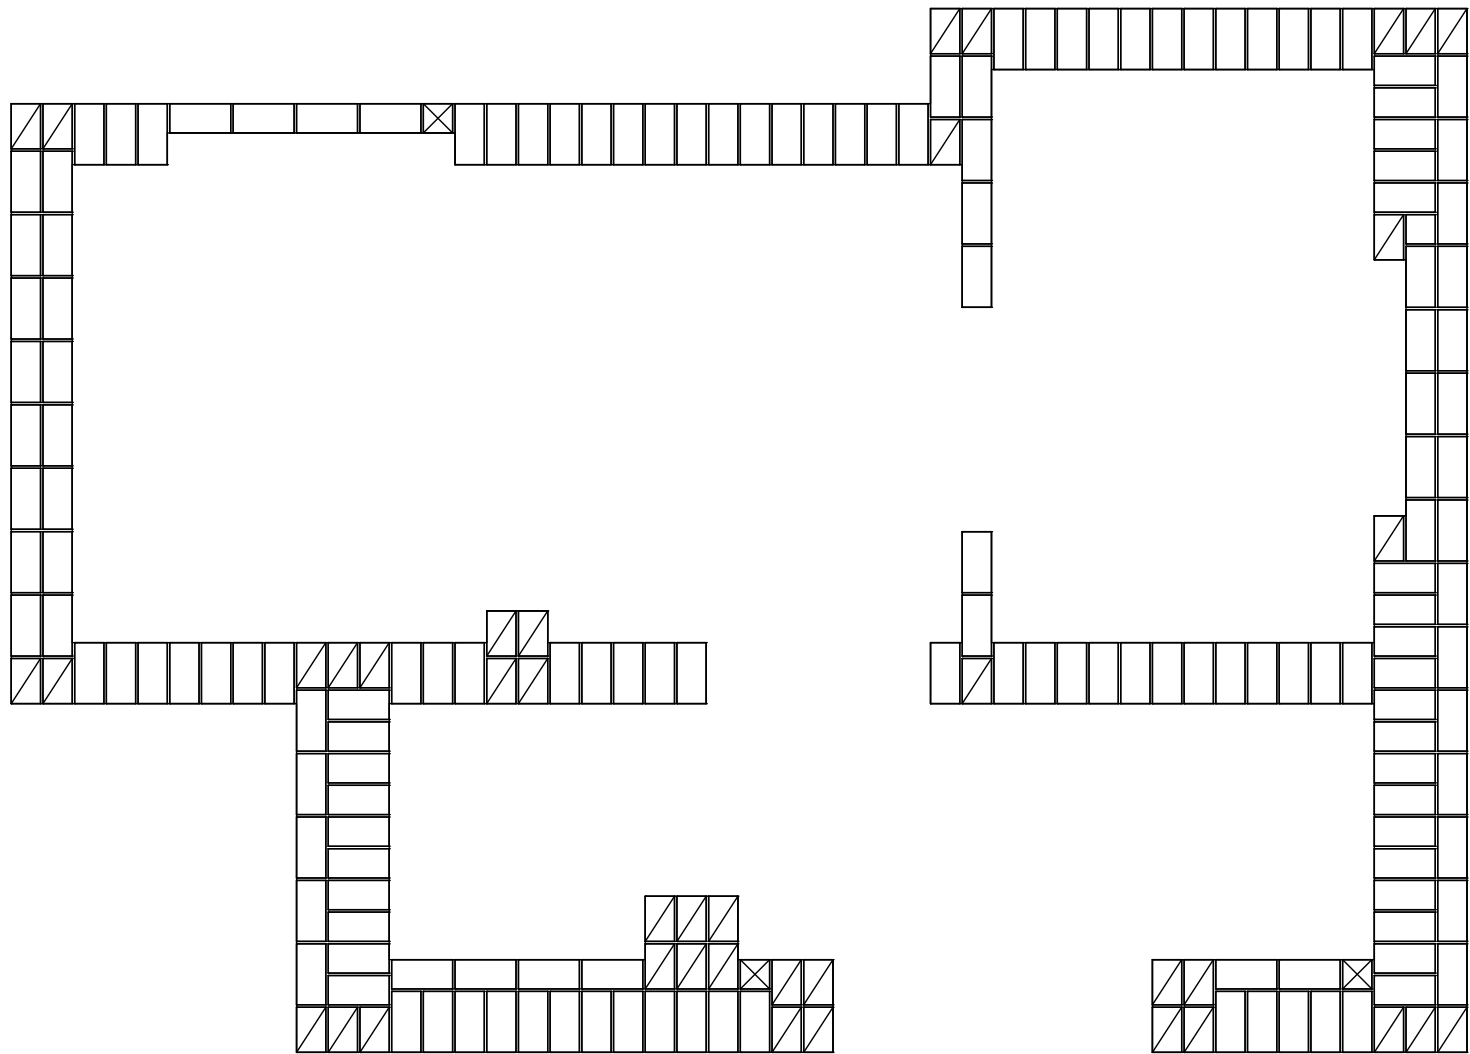

Name: _____ Klasse: _____